



PERSPECTIVE  
 LOOKING NORTH/EAST  
 WEIGHT: 320.8 MTON

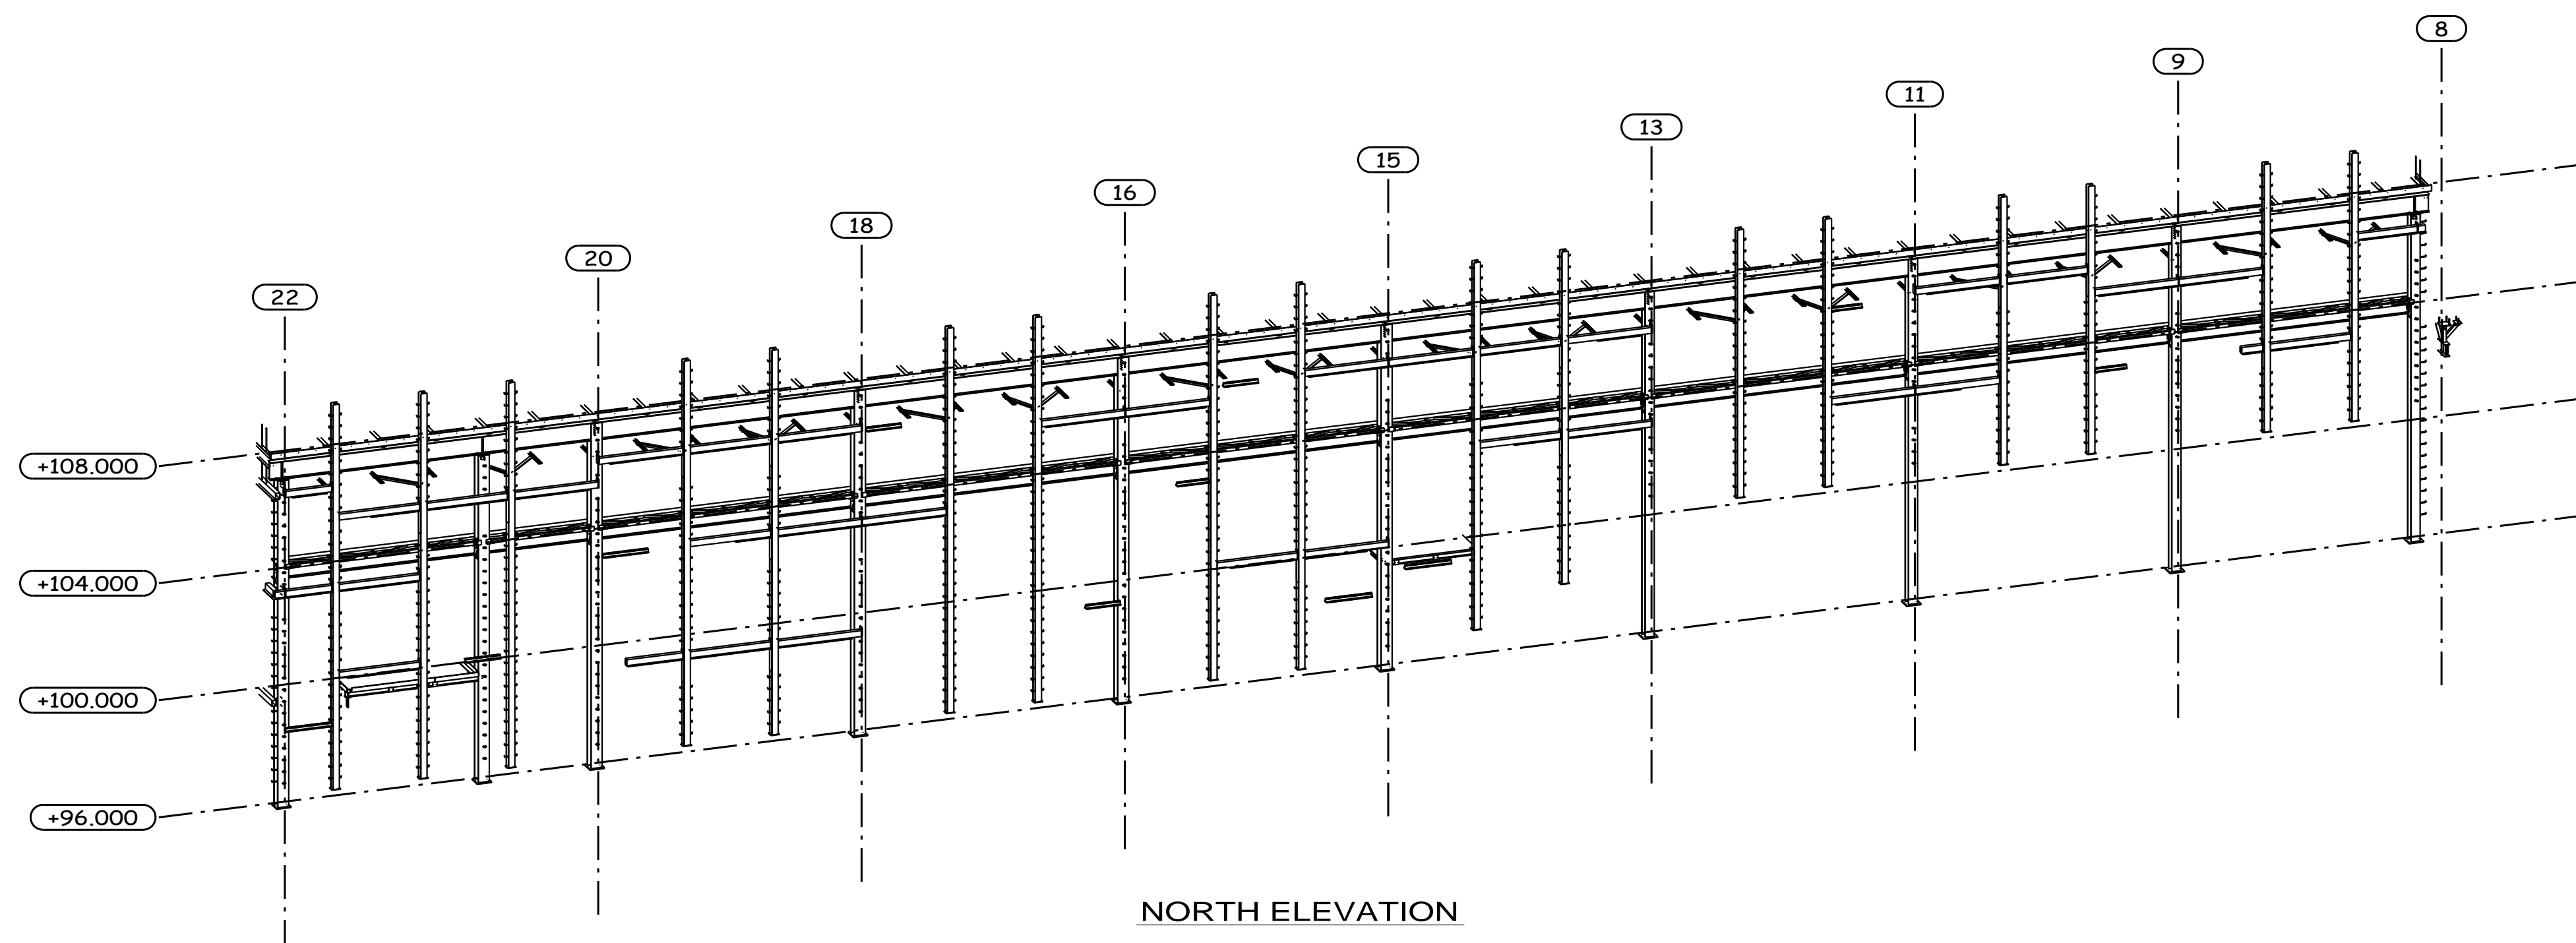

NORTH ELEVATION

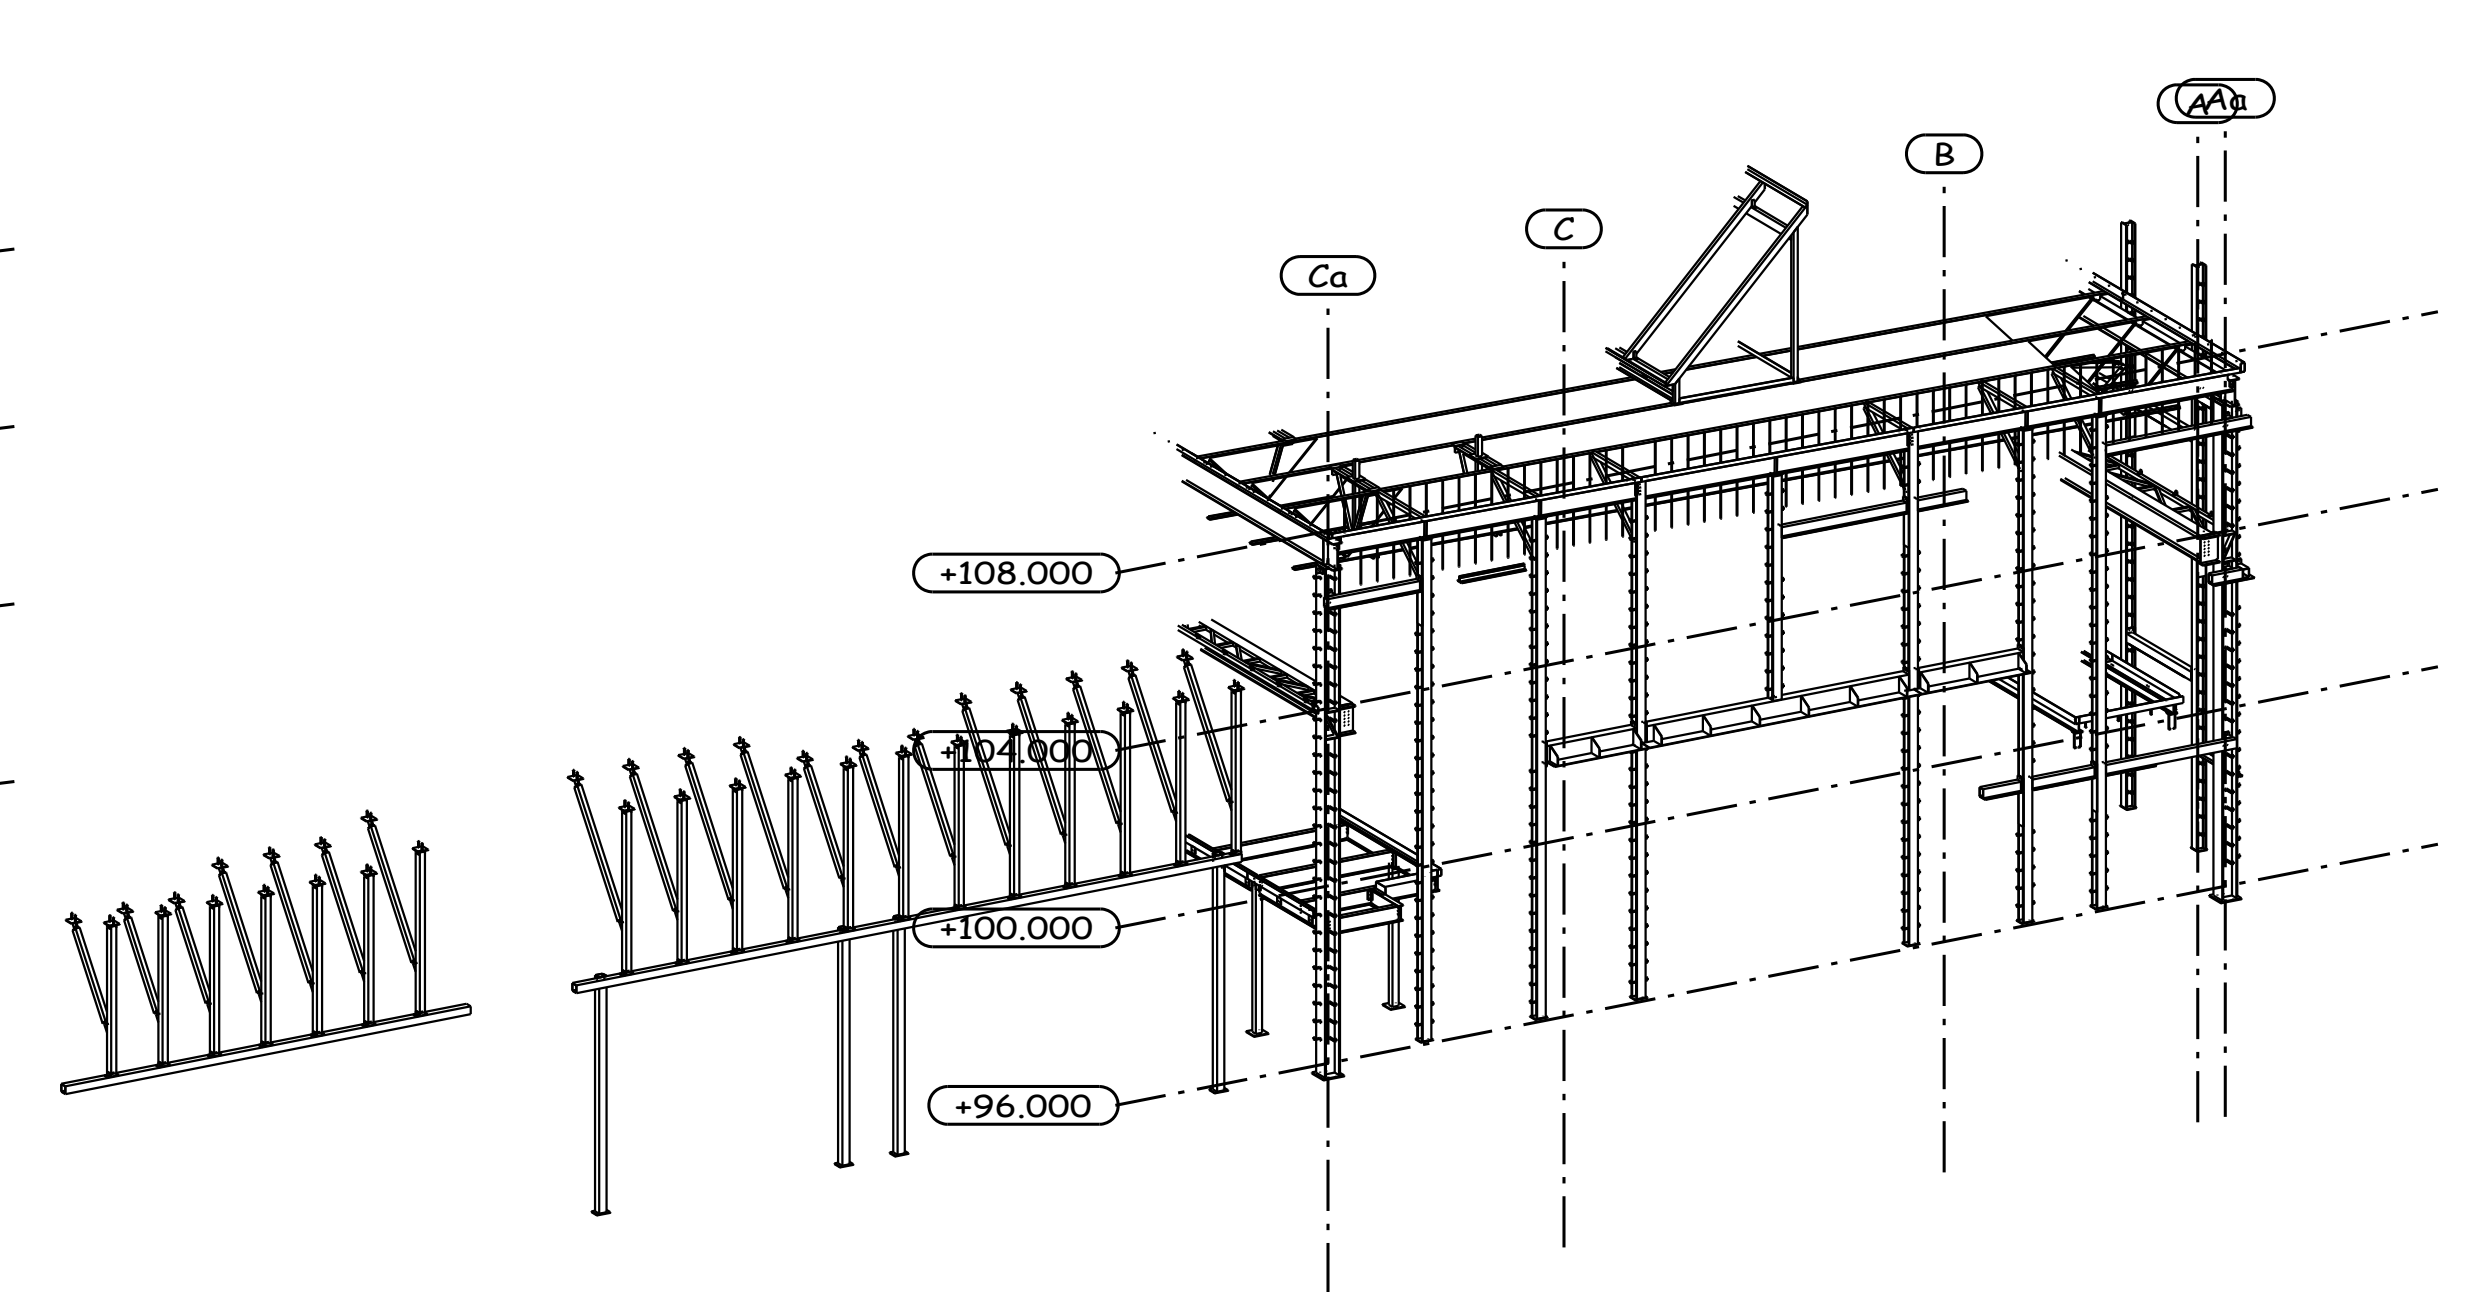

EAST ELEVATION



MARK	DESCRIPTION	BY	DATE
SHOP PAINT	PS2		
CONNECTIONS	A325		
MATERIAL	350W U/N		
PROJECT	MCMASTER INNOVATION PARK		
TITLE	PERSPECTIVE		
DR:	DATE:		DWG. No
CKD:	JOB No	09-1232	3D