


PERSPECTIVE (NEW ARENA)
LOOKING NORTHEAST
TOTAL WEIGHT: 59 TONS

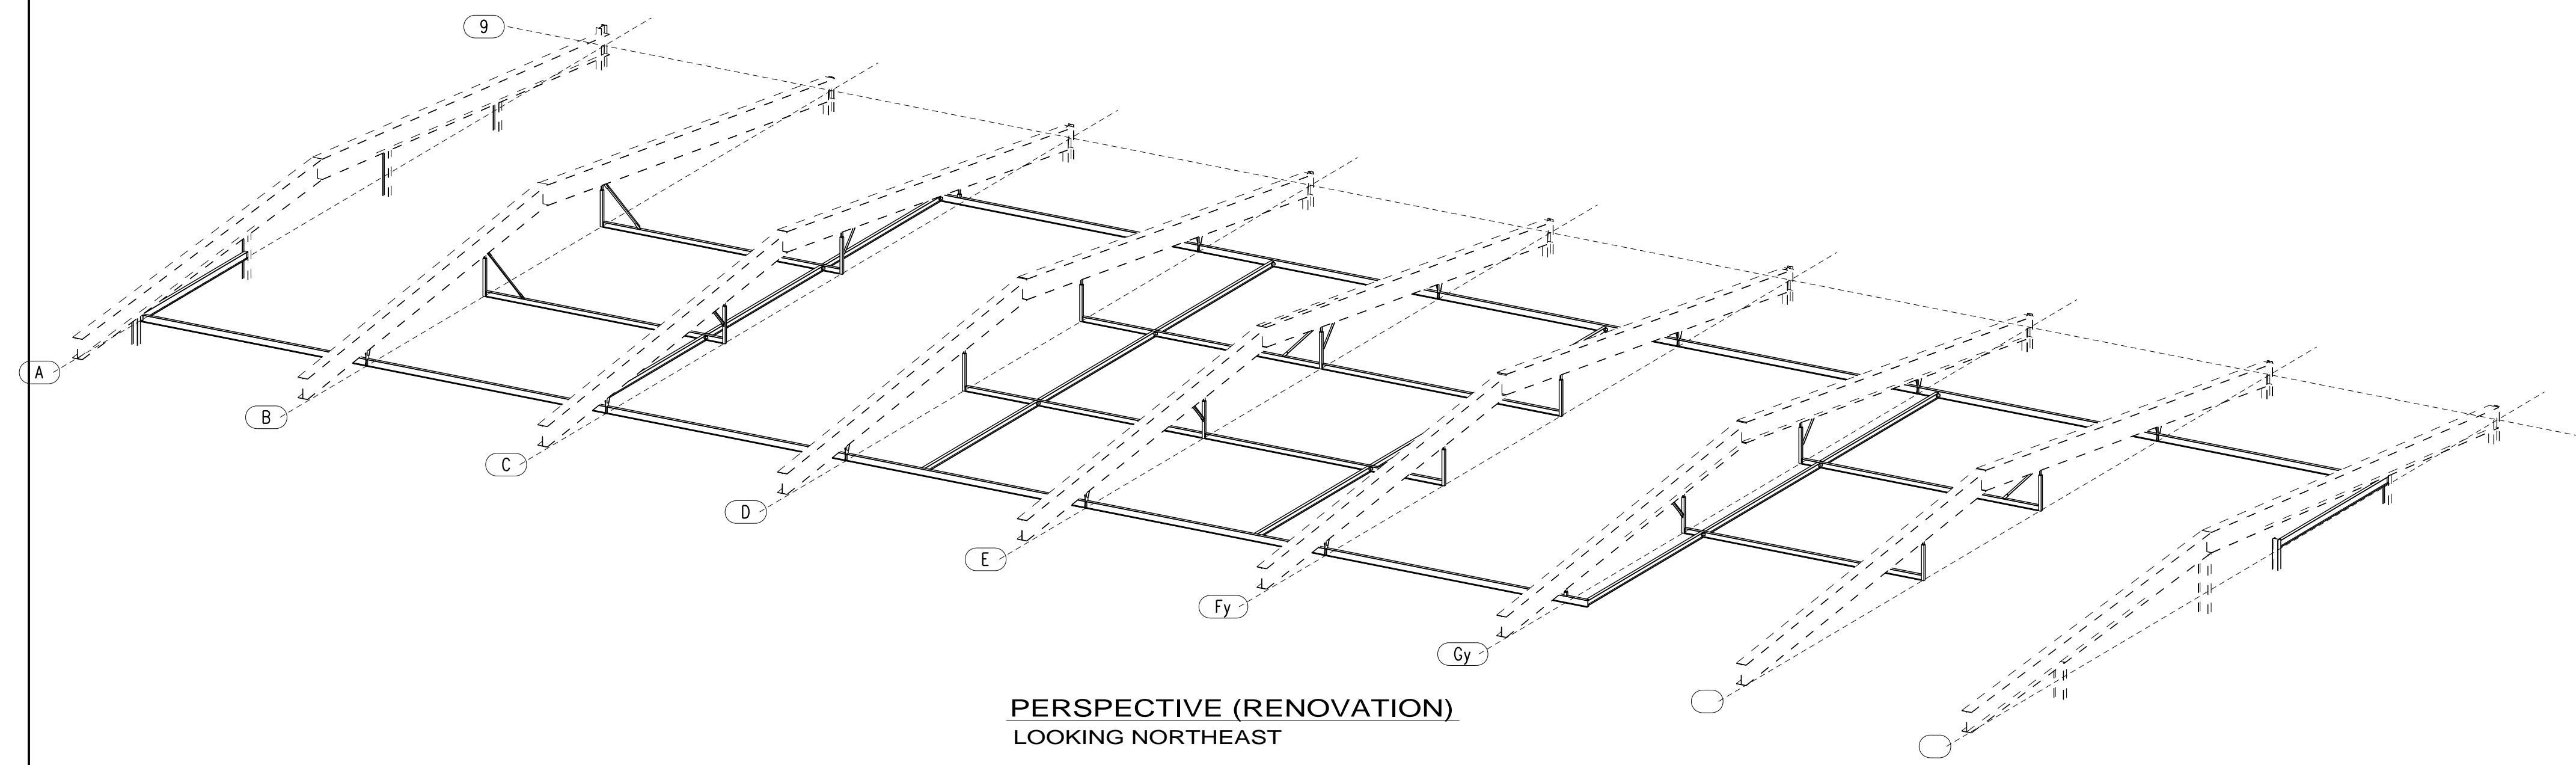

PERSPECTIVE (RENOVATION)
LOOKING NORTHEAST

BRADSHAW IRON WORKS LTD
STEEL FABRICATORS
P.O. BOX 100, PORT ROBINSON, ON.
PHONE (905) 384-9138 FAX (905) 384-2344

CUSTOMER: BROUWER CONSTRUCTION
PROJECT: RIDLEY COLLEGE ATHLETIC COMPLEX
PHASE 1
DWG. TITLE: PERSPECTIVE
ENG./ARCHT.: QUARTEK GROUP INC.

REV#	REV MARK	REVISION DESCRIPTION	REVISION DATE
2	0	ISSUE FOR ERECTION	07/16/09
1	A	ISSUE FOR APPROVAL	04/03/09

DRAWN BY:	CHECKED BY:	DATE:	DATE:	JOB #	DWG. #
CDS/KVE		09/08/2009		09-14	3D