


PERSPECTIVE-MAIN BUILDING
 LOOKING WEST/NORTH
 TOTAL WEIGHT: 121.3 MTON

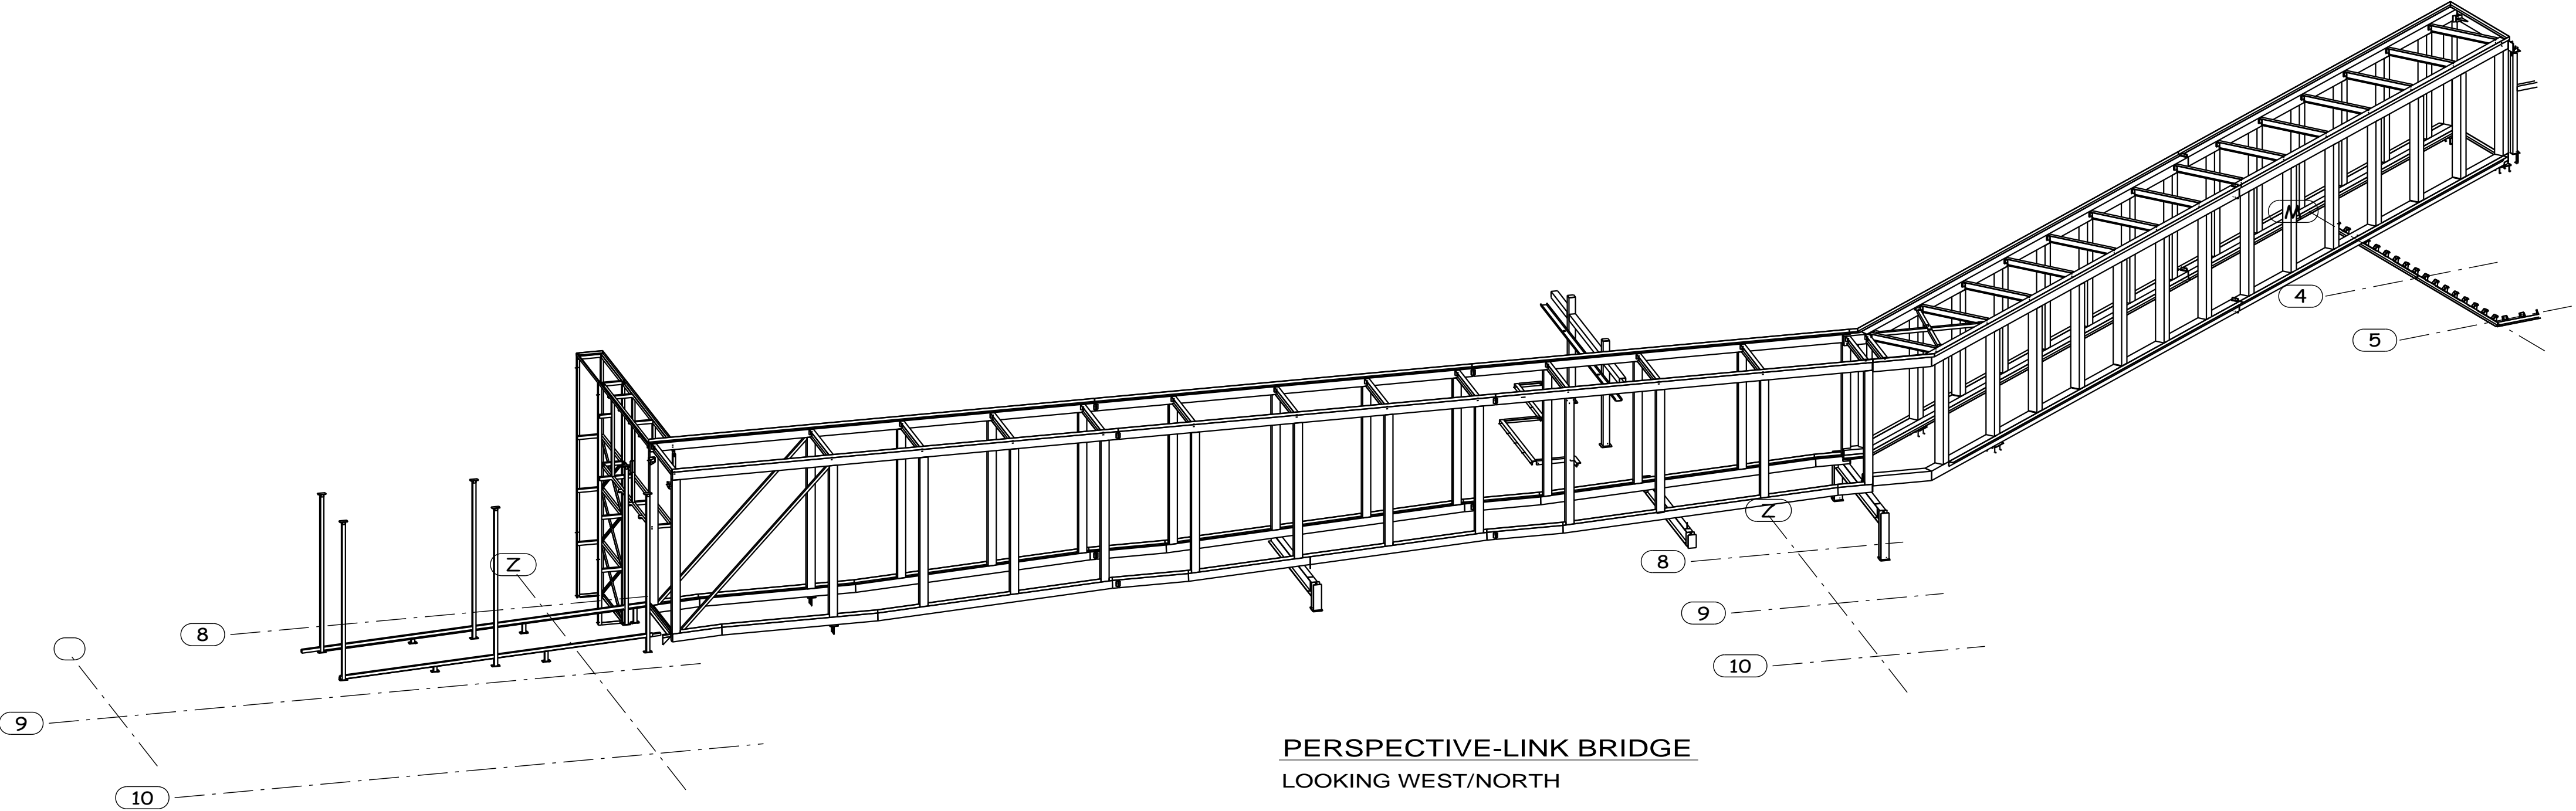

PERSPECTIVE-LINK BRIDGE
 LOOKING WEST/NORTH

BENSON STEEL
 72 COMMERCIAL ROAD, BOLTON ONTARIO, CANADA L7E 1K4
 PH: 905-857-0684 www.bensonsteel.com

PROJECT	HAMILTON GENERAL HOSPITAL REHABILITATION & BRAIN INJURIES		
CUSTOMER	ELLISDON CONSTRUCTION LTD		
ENG./ARCHT.	STANTEC CONSULTING LTD		
DWG. TITLE	PERSPECTIVE		

DRAWN BY: CDS	CHECKED BY:	JOB NUMBER	DWG. NUMBER
DATE:	DATE: 09/04/2009	1607	3D

REV. NO.	REV. MARK	REVISION DESCRIPTION	REVISION DATE