


PERSPECTIVE
 LOOKING WEST/SOUTH

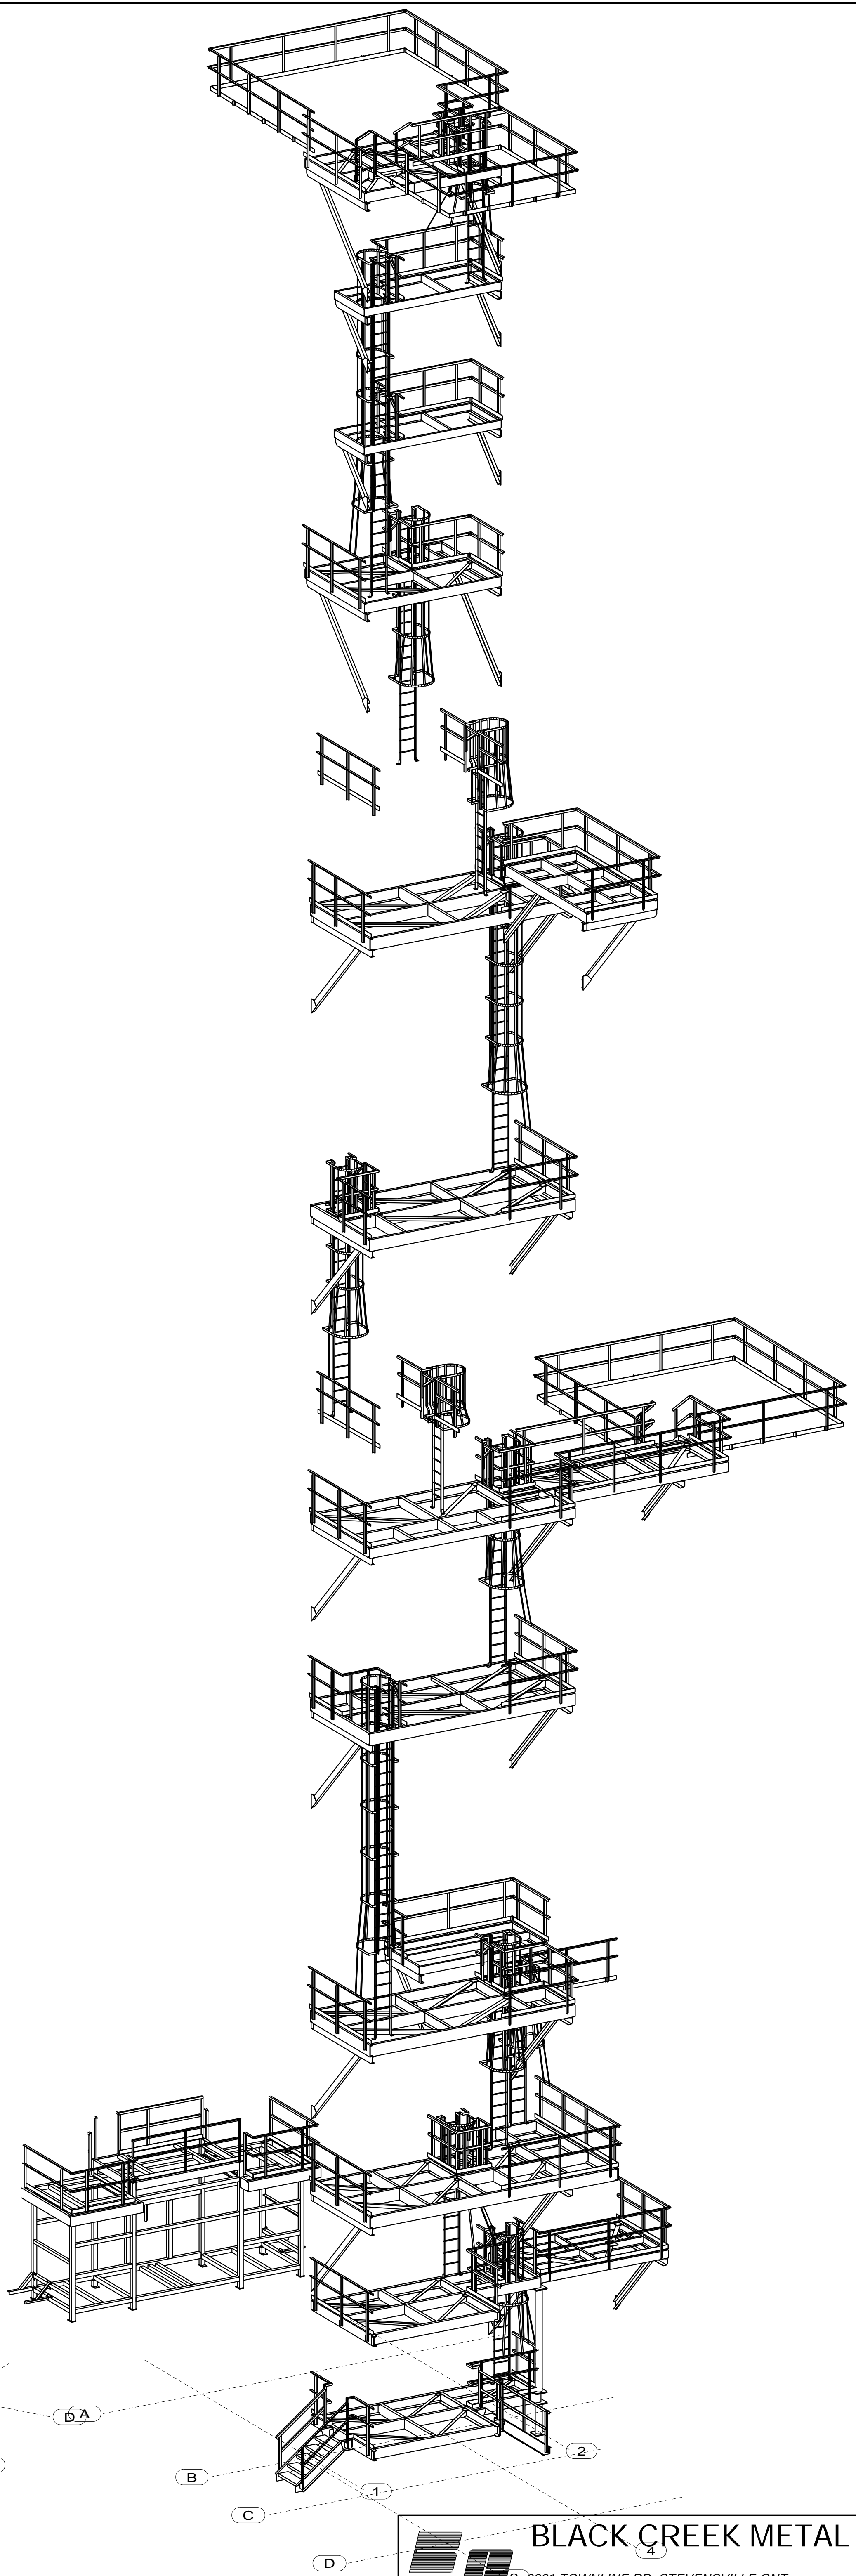

PERSPECTIVE
 LOOKING WEST/NORTH
 WEIGH: 34.2 MTON

BLACK CREEK METAL
 3 2991 TOWNLINE RD. STEVENSVILLE ONT

CUSTOMER	ES FOX CONTRACTING		
PROJECT	AIR PRODUCTS		
DWG. TITLE	PLAN		
ENG./ARCHT.			

DRAWN BY:	CHECKED BY:	DATE:	DATE:	JOB #	DWG. #
AJL		09/08/2009		08-504	3D

REV. NO.	REV. MARK	REVISION DESCRIPTION	REVISION DATE