


PERSPECTIVE
LOOKING WEST/NORTH
WEIGHT: 293.1 MTON

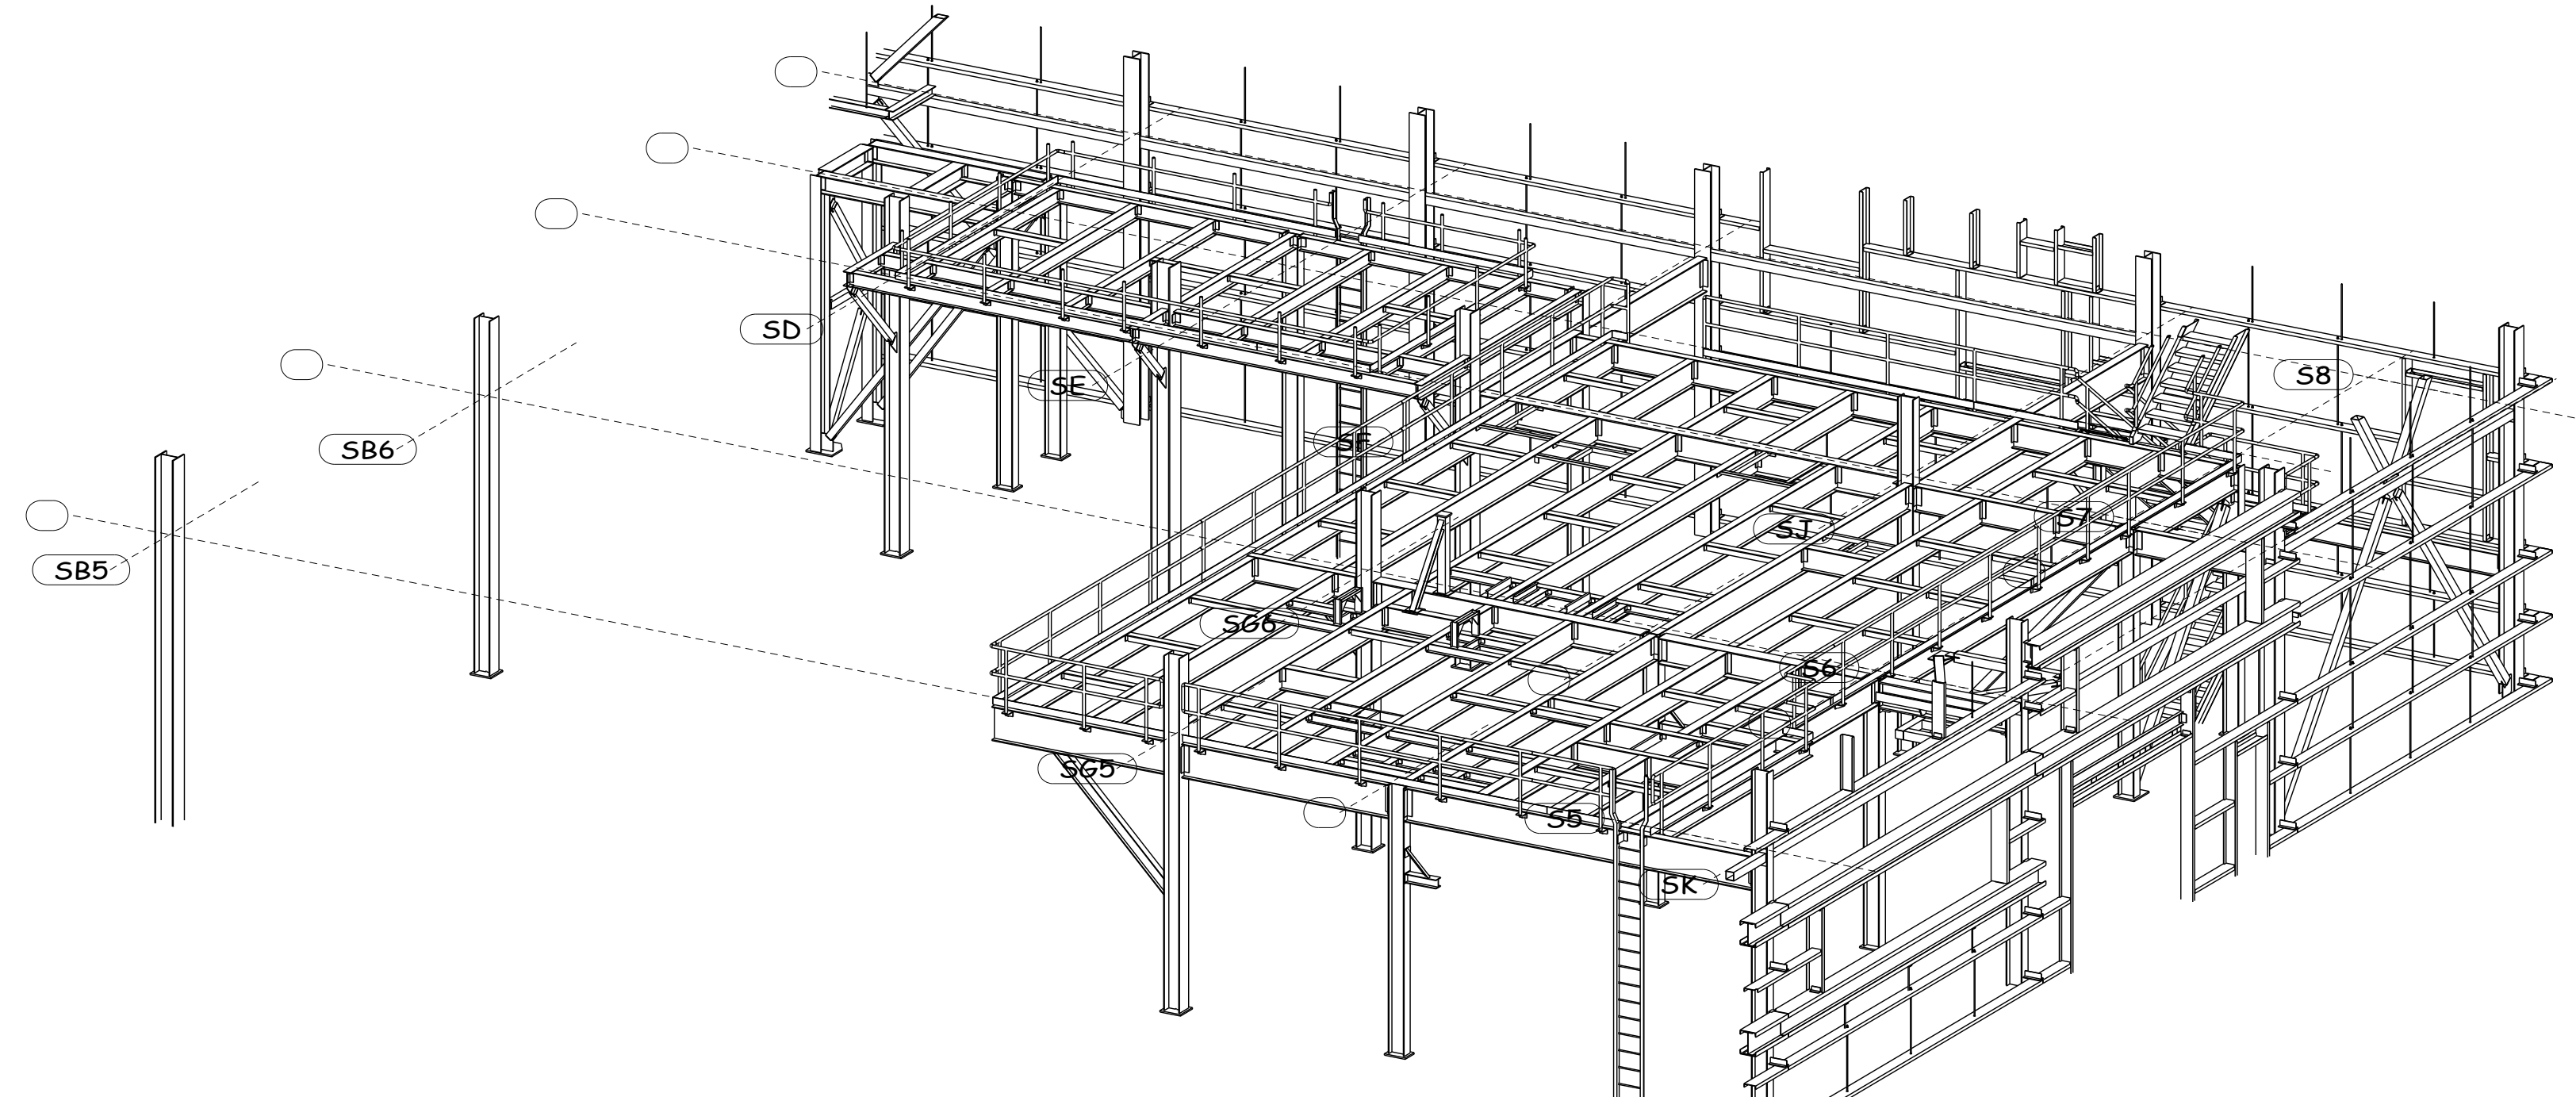

PERSPECTIVE-MEZZ.
LOOKING NORTH/WEST

MATERIAL	
STEEL:G40.21	
WWF, W, PL - 350W	
C, L - 300W	
HSS - 350W CLASS C	
PIPE - A53	
BOLT: A325X (THREAD EX.)	
WELDS: E49XX	
PAINT: GALV.	

REV	DATE	ISSUE FOR APPROVAL	REMARKS	CDS/	KS
	03/21/07	ISSUE FOR APPROVAL		CDS/	KS
REVISIONS					
ross steel fabricators & contractors					
SARNIA, ONTARIO, CANADA					
DATE	PROJECT	CONTRACT			
09/04/2009	GEC S23 STG BUILDING	3605			
DESIGNED BY	CUSTOMER	DRAWING #			
KS	GREENFIELD ENERGY CENTRE LP	3605			
DATE	DESCRIPTION				
03/21/07	PERSPECTIVE			3D	